

ENGINEERED ENVIRONMENTAL SOLUTIONS, INC.

129 SW 15TH STREET
 DEERFIELD BCH, FL 33441
 TELE: (954) 571-9089

V=VAC GAGE
 FM=FLOWMETER
 SP=SAMPLE PORT

PROCESS FLOW DIAGRAM
 DPE/SVE PORTABLE SYSTEM
 ROOTS URAI-59 W/ 22 HP ENGINE

DATE: 12/04

DRAWN BY: JNZ

FILENAME: CAD/PROJECTS/METCALF/DPE_PID.DWG

DEWALT


Heavy-Duty 8 HP 8 Gallon Gas Wheeled Portable Compressor - D55271

FEATURES

- 16.2 CFM delivered @ 100 PSI for high volume applications
- Quad cylinder, cast iron, oil lubricated pump with Emglo's 50 years of proven durability and reliability
- 8 HP Honda OHV GX gas engine provides proven reliability and durability
- Low oil shut off provides greater engine protection
- Low profile design for easy maneuverability
- Ball valve drain allows for quick and thorough tank draining
- Semi-Pneumatic tire improves worksite mobility
- Automatic idle control for reduced fuel consumption
- Low oil shut off provides greater engine protection
- Ball valve drain allows for quick and thorough tank draining

SPECIFICATIONS


Drive	Belt drive
Tank Size	8 gal
Power Supply	Honda gas OHV GX engine
CFM @100 PSI	16.2 CFM
Pump Speed	890 rpm
Tool Length	43 "
Tool Width	18.25 "
Tool Height	27.75 "
Tool Weight	213 lbs
Shipping Weight	269 lbs
Horsepower	8 HP


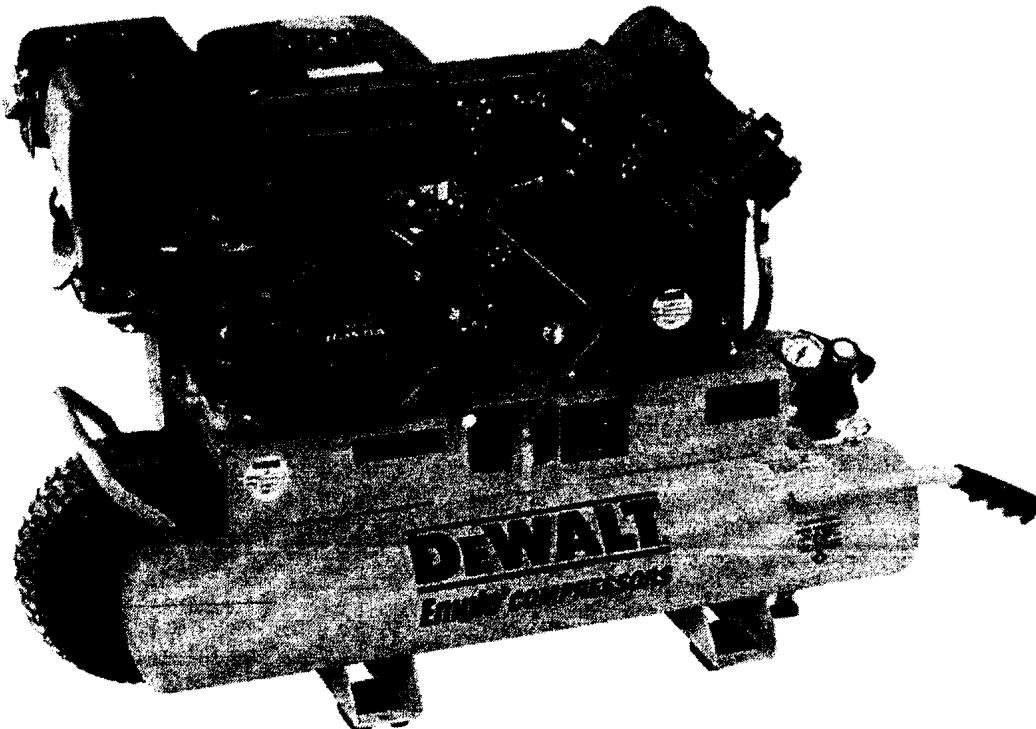


ROOTS DIVISION
 DRESSER INDUSTRIES, INC.
 CONNERSVILLE, IN. 47331
 PRINTED IN U.S.A.

PERFORMANCE BASED ON 68°F
 INLET AIR & DISCHARGE
 PRESSURE - 30" HG ABS

JUNE 1990

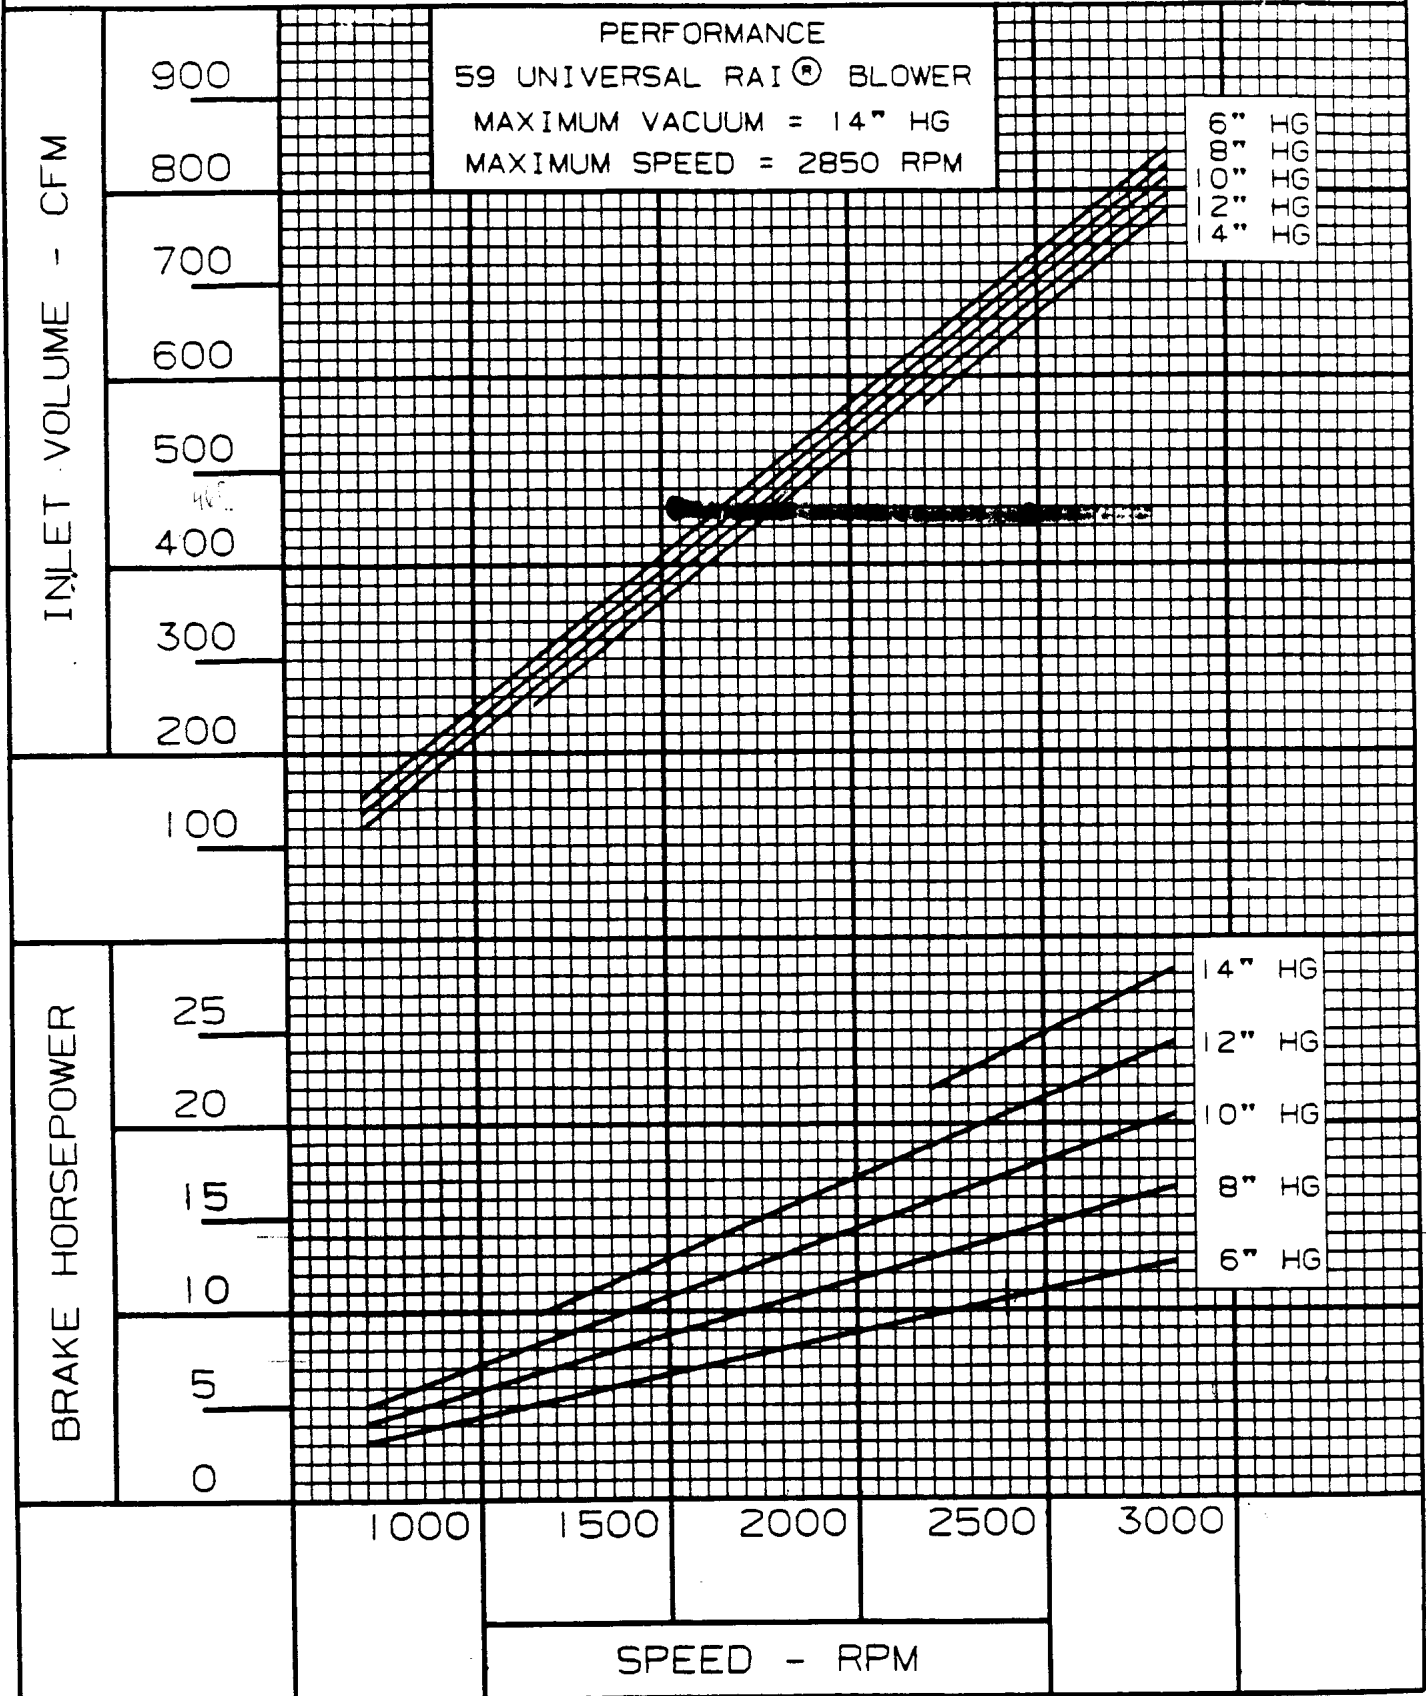

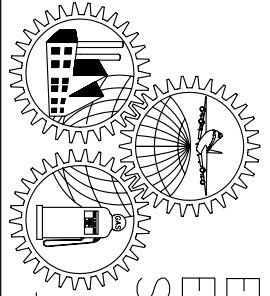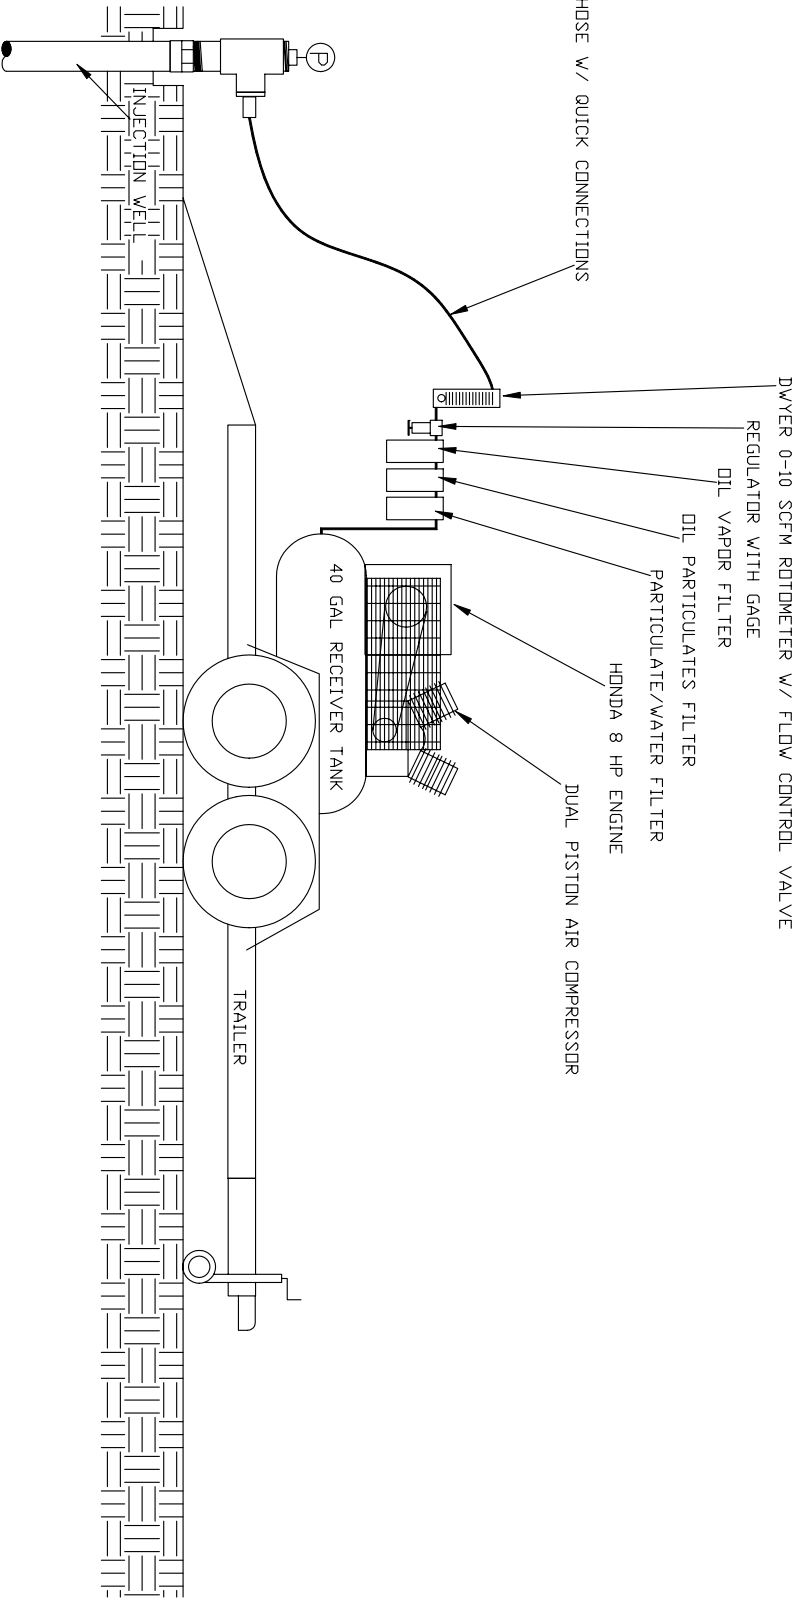

ENGINEERED ENVIRONMENTAL SOLUTIONS, INC.

129 SW 15TH STREET
 DEERFIELD BCH, FL 33441
 TELE: (954) 571-9089

V=VAC GAGE
 FM=FLOWMETER
 SP=SAMPLE PORT

PROCESS FLOW DIAGRAM
 SPARGE PORTABLE SYSTEM
 EMGLO COMPRESSOR W/ 8 HP ENGINE

DATE: 12/04

DRAWN BY: JNZ

FILENAME: CAD/PROJECTS/METCALF/DPE_PID.DWG