



REMEDIAL EQUIPMENT TRAILER – PLAN VIEW

SCALE: N.T.S.

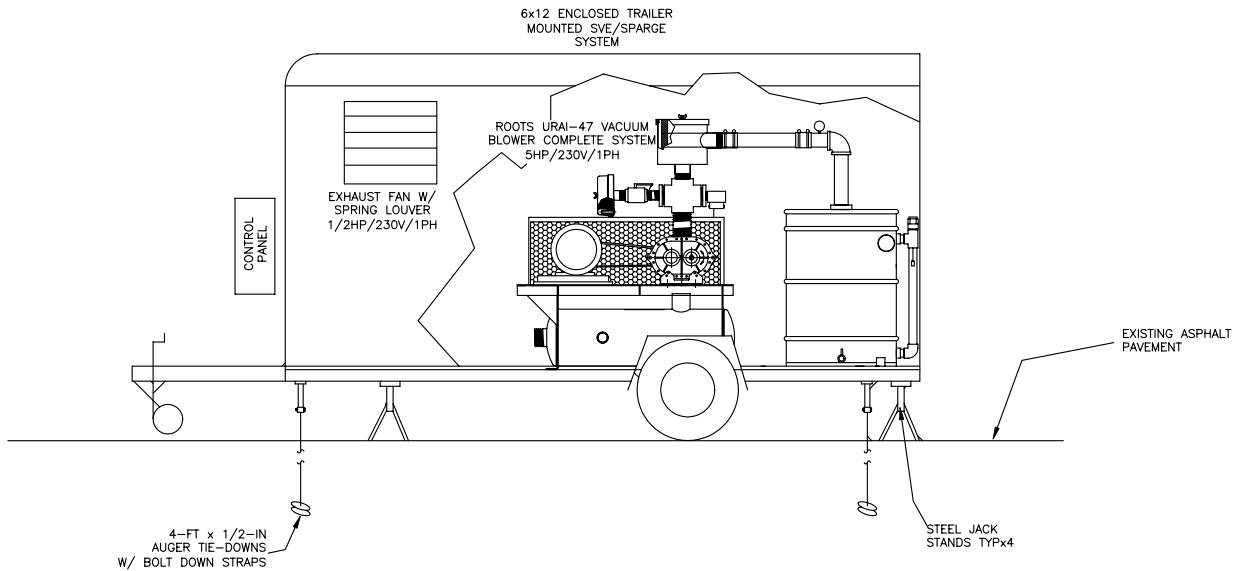

REMEDIAL EQUIPMENT TRAILER – PROFILE VIEW

SCALE: N.T.S.

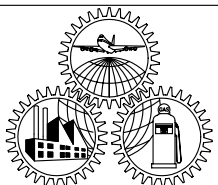

**ENGINEERED
ENVIRONMENTAL
SOLUTIONS INC.**

601N EAST COAST AVENUE, LANTANA, FL 33462
PHONE 561-721-0062 / FAX 561-721-0127

**SVE & SPARGE
SYSTEM DETAILS**

ROOTS 47/ GAST 6066

DATE:
07/25/05

DRAWN BY:
JNZ

CHECKED BY:
RT

SCALE: N.T.S.

FIGURE

1